


Total area= 661 mt./sq
Build up area= 483 mt./sq

OTHER LAND

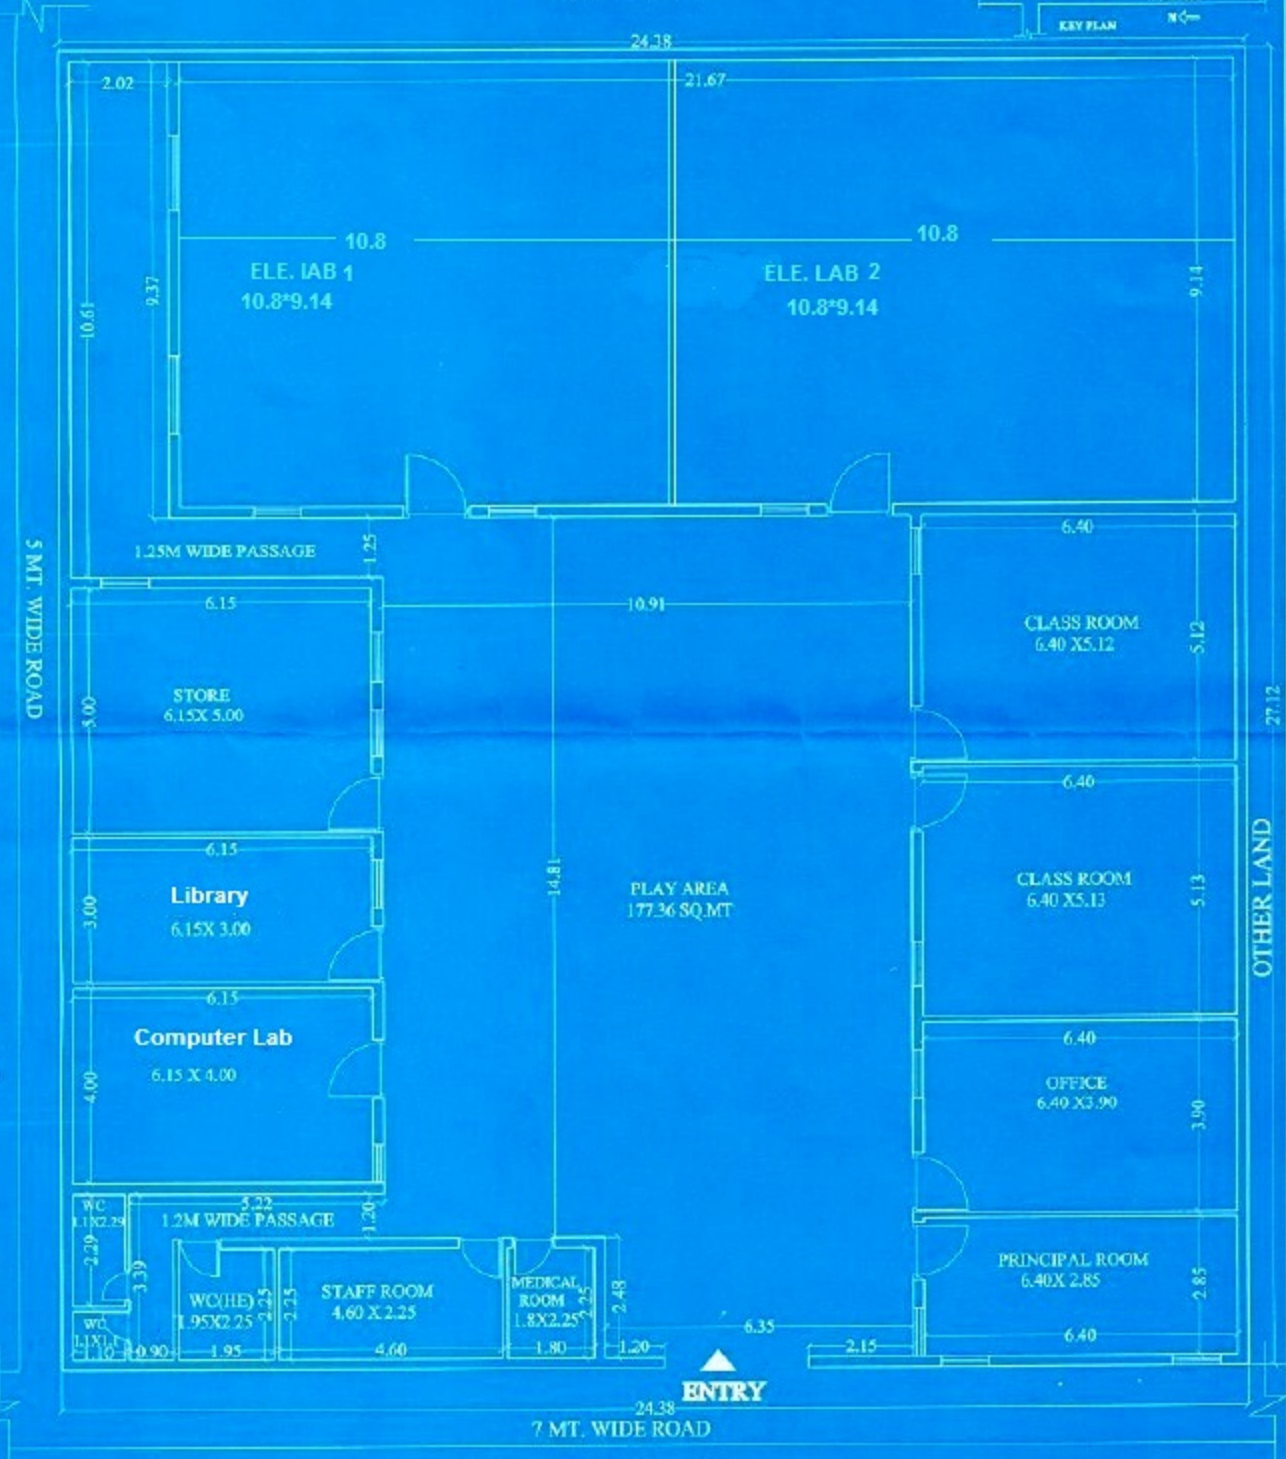

GROUND FLOOR PLAN

THIS DRAWING AND TRACING IS THE SOLE PROPERTY OF S.K. CONSULTANT, JAIPUR AND COPYRIGHT OF IT REMAINS WITH S.K. CONSULTANT, JAIPUR. NO PART OF THIS DRAWING IS TO BE REPRODUCED OR TRANSMITTED IN ANY FORM OR BY ANY MEANS, ELECTRONIC OR MECHANICAL, INCLUDING PHOTOCOPYING, RECORDING, OR BY ANY INFORMATION STORAGE AND RETRIEVAL SYSTEM. WITHOUT THE WRITTEN CONSENT OF S.K. CONSULTANT, JAIPUR.



ALL DIMENSIONS IN METERS

ARCHITECT
S.K. CONSULTANT, JAIPUR
B-26 FIRST FLOOR GULABI NAGAR SODALA, JAIPUR

PROPOSED PROJECT ->
AKSHAT PVT. ITI
MAHESH NAGAR NEAR RAILWAY STATION
KISHANGARH RENWAL JAIPUR

SCALE: 1:100
DATE: 29-07-2015
ARCHITECT: S.K. SHARMA
(Architect)
(CA/2012/57621)